
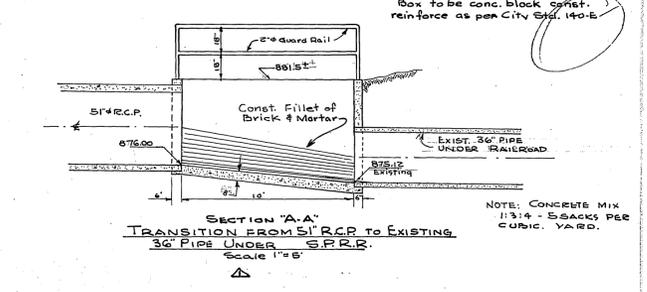
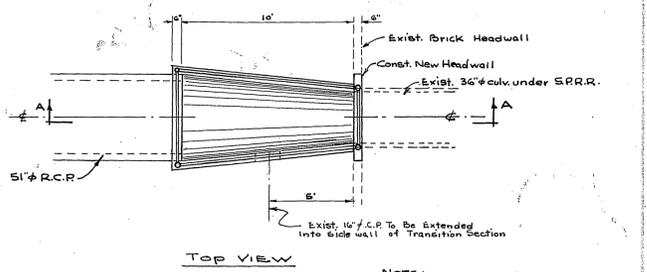
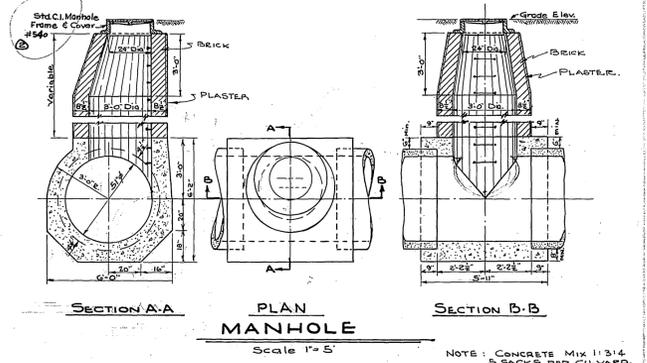


BENCH MARK:
 S & L in Wly Curb of Park Ave.
 10' S. of S. line of 3rd St. Elev 890.147

FIELD BOOK
 579-56

PLANS
 338-454

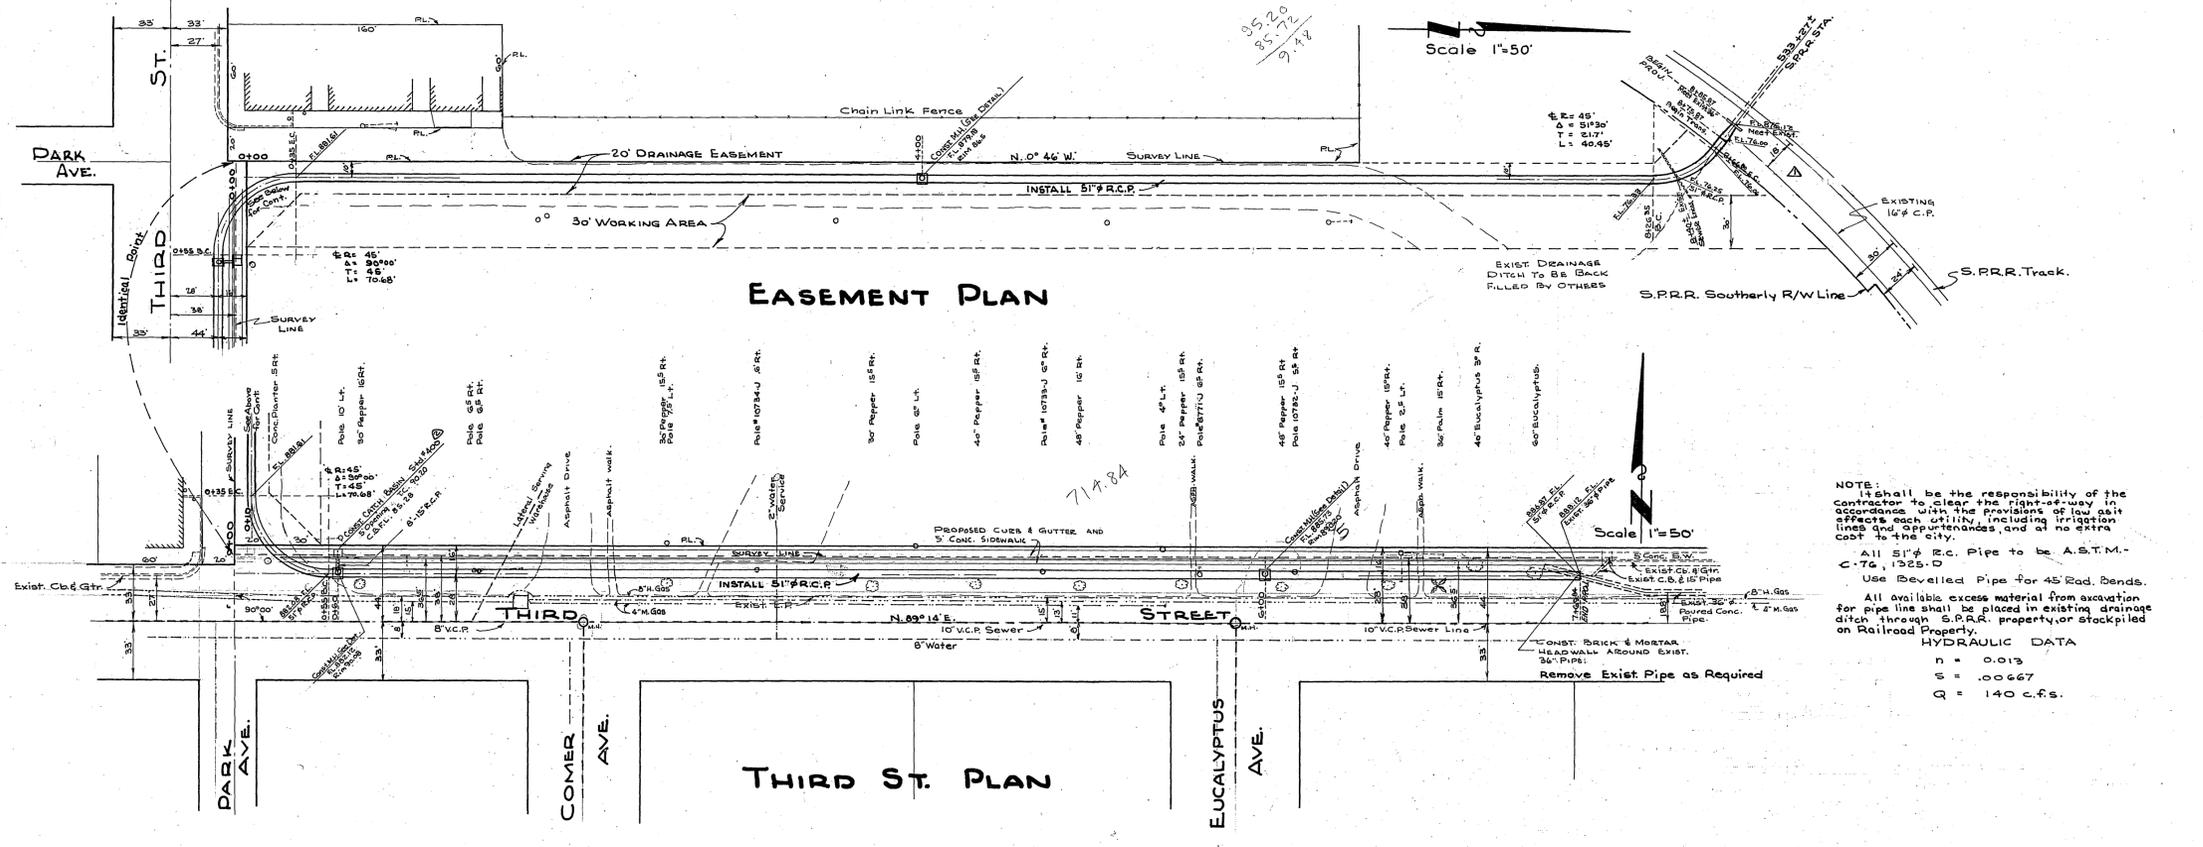

NOTE:
 It shall be the responsibility of the contractor to clear the right-of-way in accordance with the provisions of law and affect each utility, including irrigation lines and appurtenances, and at no extra cost to the city.

All 51" R.C. Pipe to be A.S.T.M.-C-74, 1325-D
 Use Bevelled Pipe for 45 Rad. Bends.
 All available excess material from excavation for pipe line shall be placed in existing drainage ditch through S.P.R.R. property, or stockpiled on Railroad Property.

HYDRAULIC DATA
 n = 0.013
 S = .00667
 Q = 140 C.F.S.

REVISIONS		CITY OF RIVERSIDE CALIFORNIA DEPARTMENT OF PUBLIC WORKS	
MARK	DATE	DESCRIPTION	
5-15-58		Added Water & Gas Lines	
5-15-58		Added Sewer LINE	
5-19-58		Added Transition section as bid item rather than by others	
10-14-58		Changed Std. Numbers	

DESIGNED BY D.R.D.	CHECKED BY J.L.G.	APPROVED BY	D-20
DRAWN D.R.D.		DATE May 13 1958	
RECOMMENDED BY	ASSISTANT CITY ENGINEER		SHEET 1 OF 1

PROJECT SURVEYED	DATE
NOTED	DATE
PLANNED	DATE
PROPOSED	DATE
APPROVED	DATE